

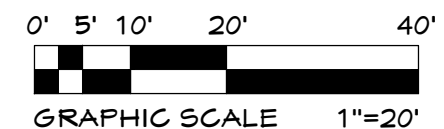
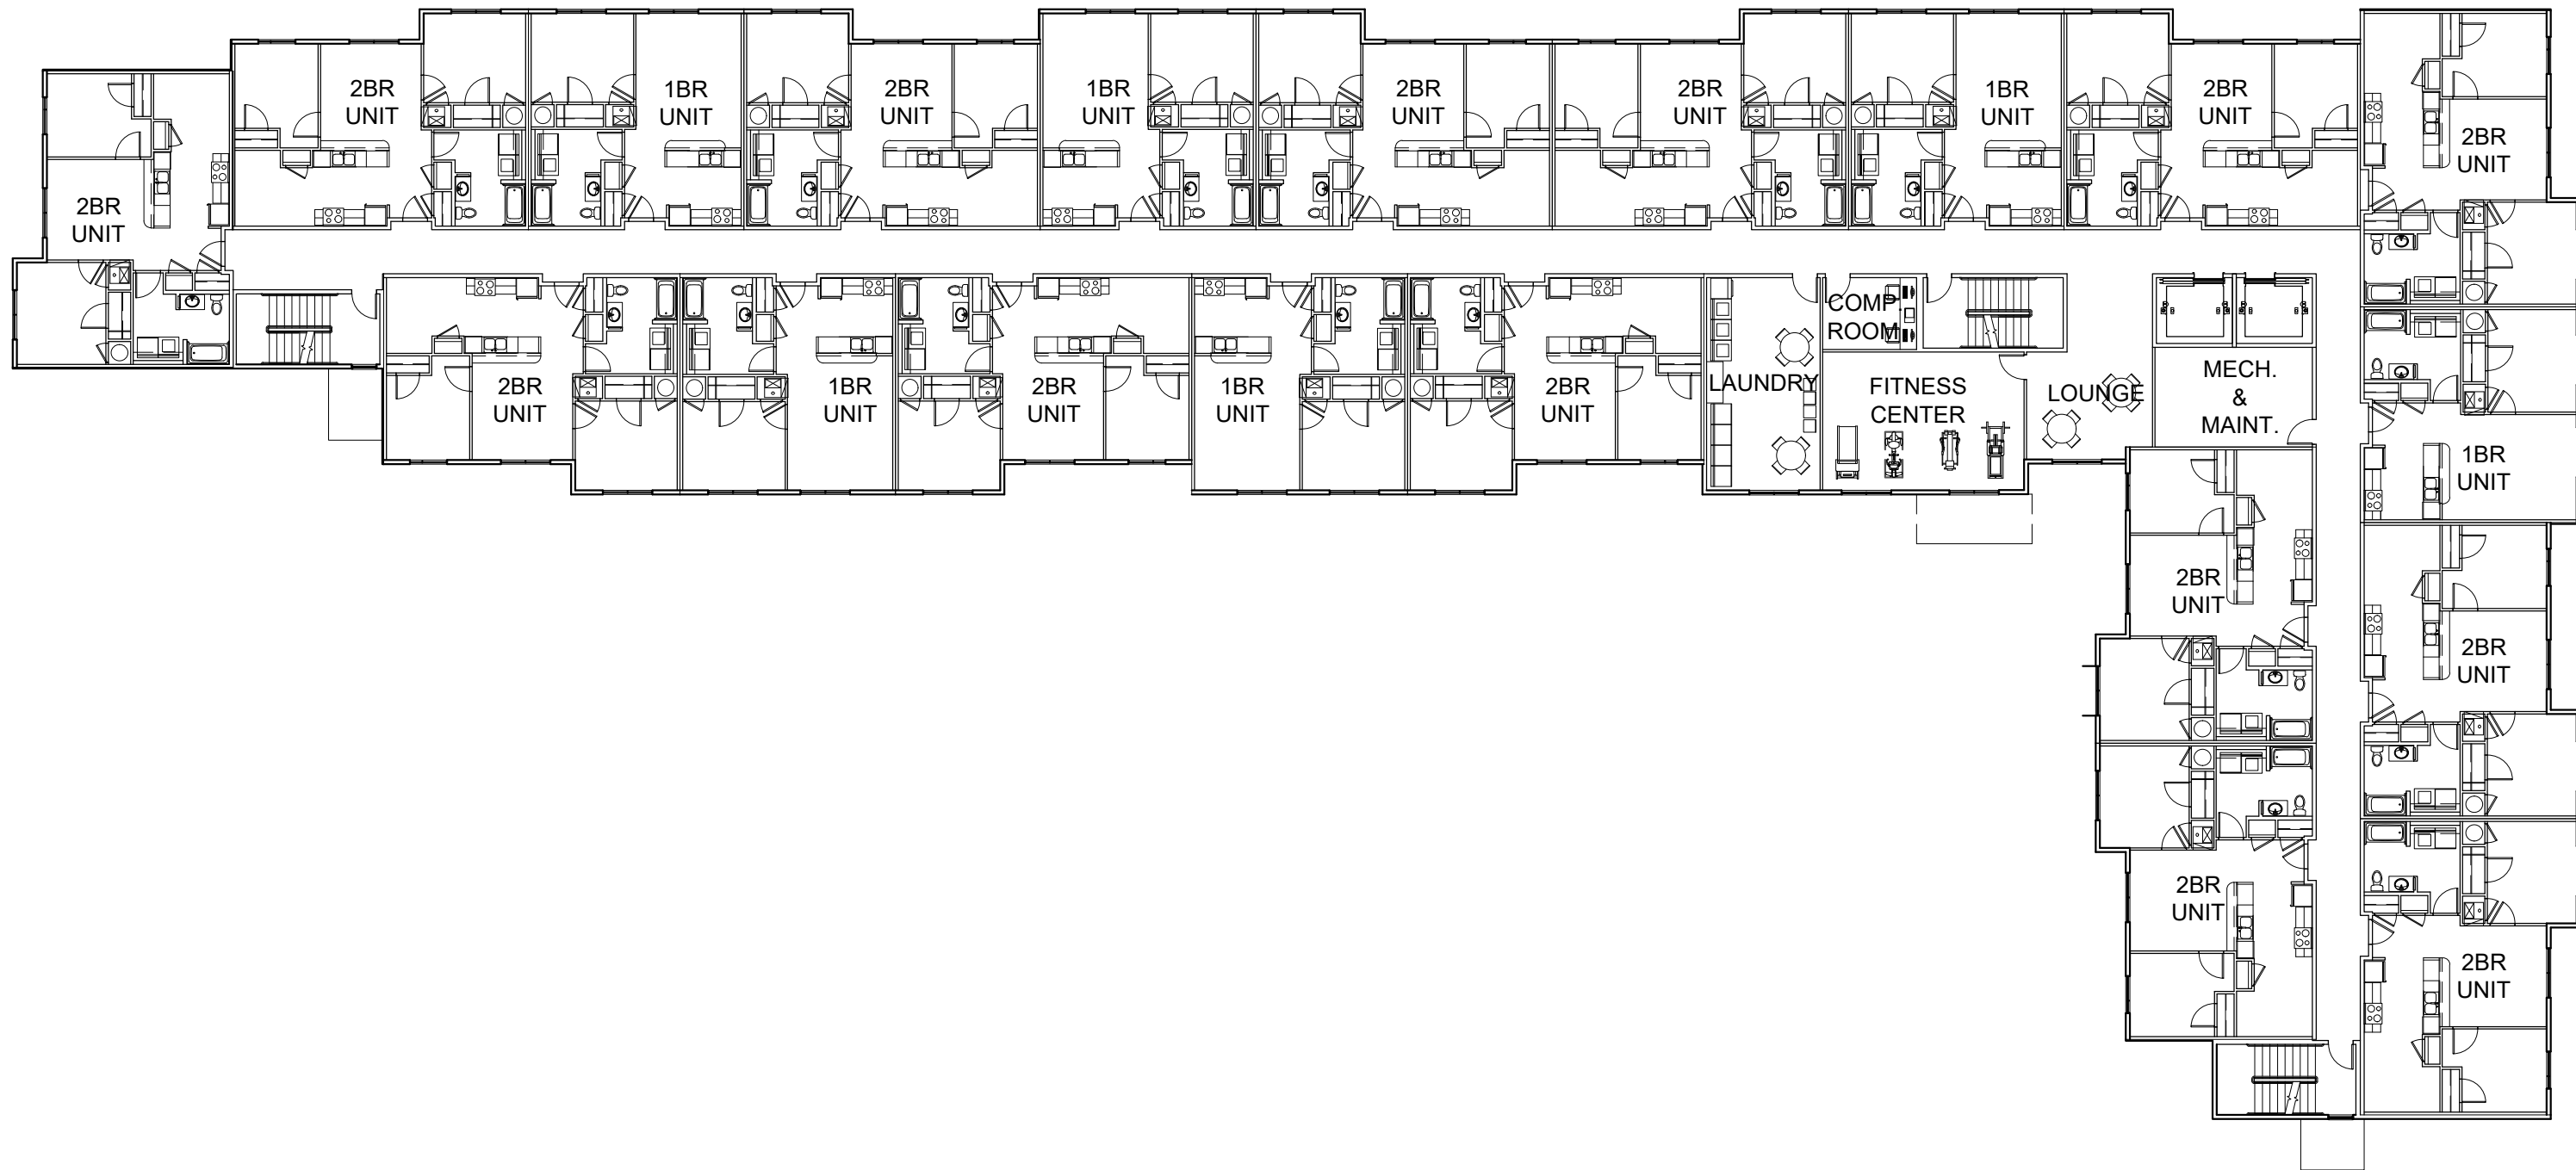



| | | | | | | | |
|--|---|---|--|---|--|---|--------------------------------|
| <p>ARCHITECT OF RECORD: PCI DESIGN GROUP, INC. 500 SOUTH FRONT STREET SUITE 975 COLUMBUS, OHIO 43215</p> |  | <p>PROJECT TYPE: MULTI-FAMILY HOUSING</p> | <p>SHEET TITLE: 1ST FLOOR PLAN</p> | <p>DATE: 9-30-2022 DRAWN BY: DEW</p> | <p>PROJECT TITLE: EAST WILSON BRIDGE ROAD WORTHINGTON, OHIO</p> | <p>SERIES: EAST WILSON BRIDGE ROAD REQUEST FOR PROPOSAL</p> | <p>SHEET: A1.1</p> |
|--|---|---|--|---|--|---|--------------------------------|

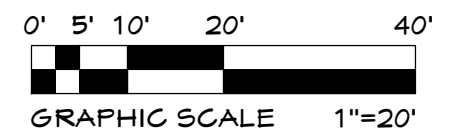

| | | | | | | | |
|--|---|---|--|--|--|---|--------------------------------|
| <p>ARCHITECT OF RECORD: PCI DESIGN GROUP, INC. 500 SOUTH FRONT STREET SUITE 975 COLUMBUS, OHIO 43215</p> |  | <p>PROJECT TYPE: MULTI-FAMILY HOUSING</p> | <p>SHEET TITLE: 2ND FLOOR PLAN</p> | <p>DATE: 9-30-2022 DRAWN BY: DEW</p> | <p>PROJECT TITLE: EAST WILSON BRIDGE ROAD WORTHINGTON, OHIO</p> | <p>SERIES: EAST WILSON BRIDGE ROAD REQUEST FOR PROPOSAL</p> | <p>SHEET: A1.2</p> |
|--|---|---|--|--|--|---|--------------------------------|

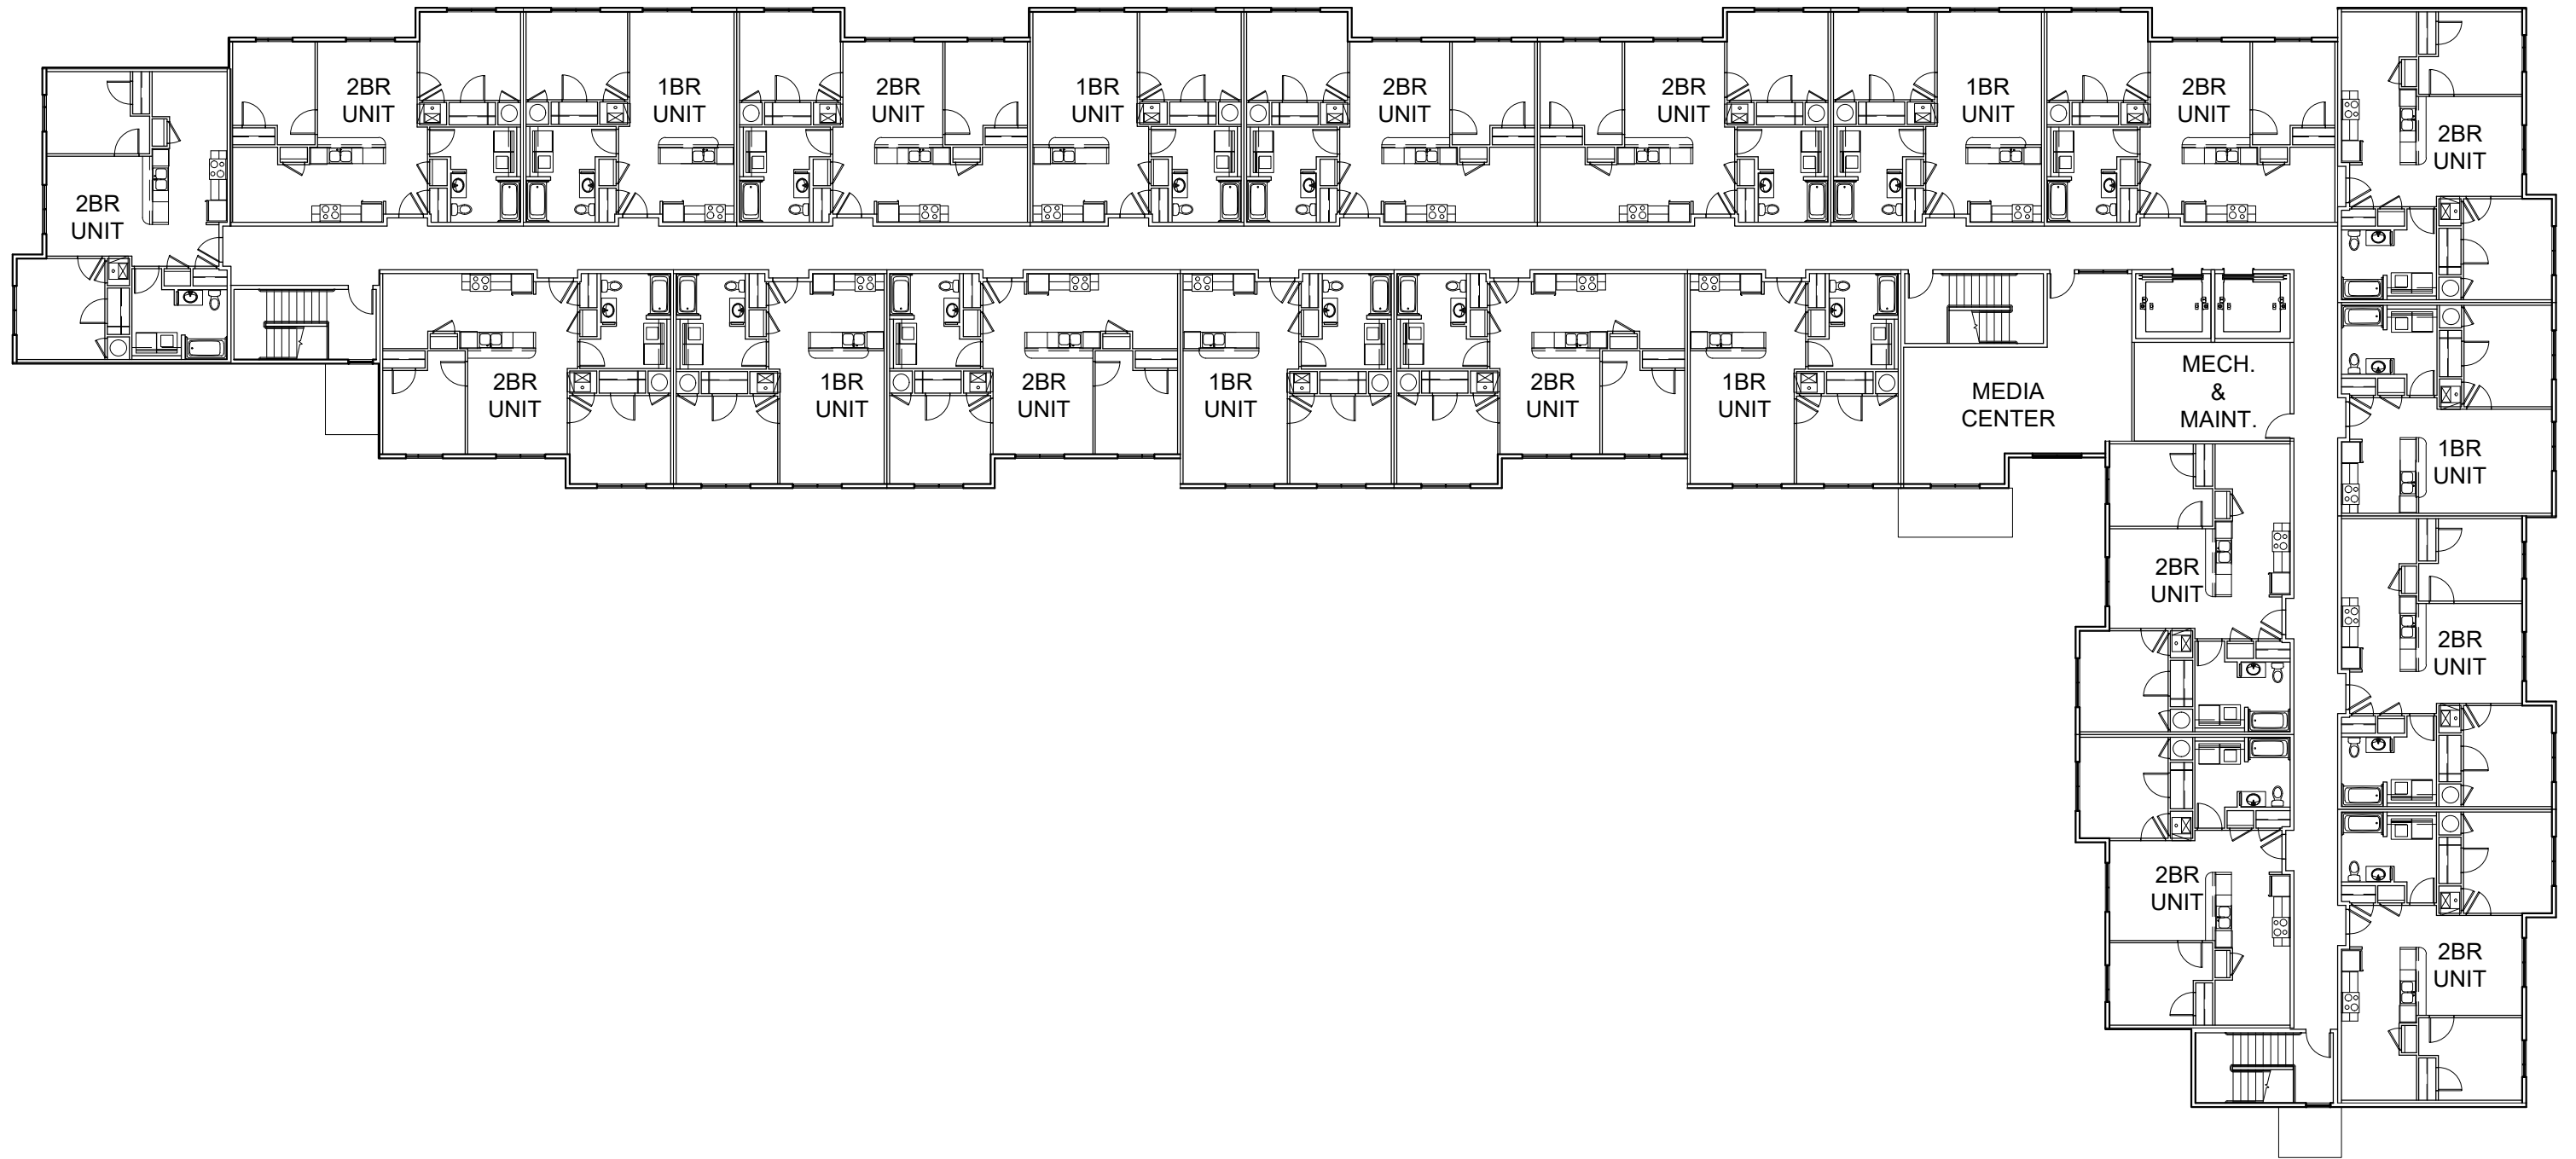


| | | | | | | | |
|--|---|---|--|--|--|---|--------------------------------|
| <p>ARCHITECT OF RECORD: PCI DESIGN GROUP, INC. 500 SOUTH FRONT STREET SUITE 975 COLUMBUS, OHIO 43215</p> |  | <p>PROJECT TYPE: MULTI-FAMILY HOUSING</p> | <p>SHEET TITLE: 3RD FLOOR PLAN</p> | <p>DATE: 9-30-2022 DRAWN BY: DEW</p> | <p>PROJECT TITLE: EAST WILSON BRIDGE ROAD WORTHINGTON, OHIO</p> | <p>SERIES: EAST WILSON BRIDGE ROAD REQUEST FOR PROPOSAL</p> | <p>SHEET: A1.3</p> |
|--|---|---|--|--|--|---|--------------------------------|

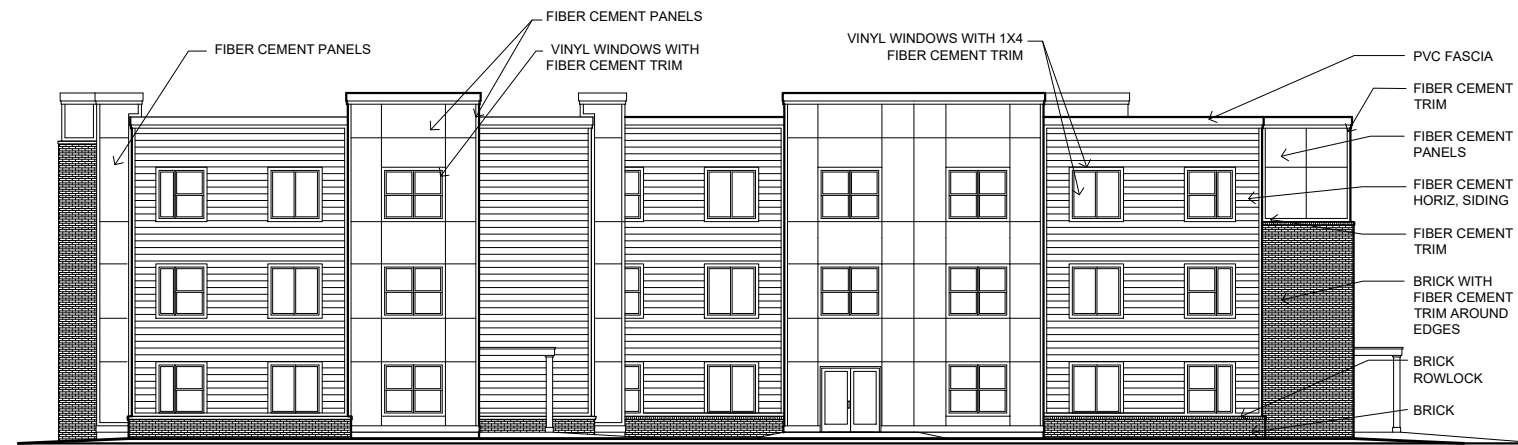


WESTVIEW DRIVE - WEST ELEVATION



WILSON BRIDGE ROAD - NORTH ELEVATION

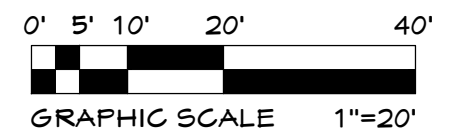

| | | | | | | | |
|--|---|---|---|---|---|--|--------------------------------|
| <p>ARCHITECT OF RECORD: PCI DESIGN GROUP, INC. 500 SOUTH FRONT STREET SUITE 975 COLUMBUS, OHIO 43215</p> |  | <p>PROJECT TYPE: MULTI-FAMILY HOUSING</p> | <p>SHEET TITLE: NORTH & WEST ELEVATIONS</p> | <p>DATE: 9-30-2022 DRAWN BY: DEW</p> | <p>PROJECT TITLE: EAST WILSON BRIDGE ROAD WORTHINGTON, OHIO</p> | <p>SERIES: EAST WILSON BRIDGE ROAD REQUEST FOR PROPOSAL</p> | <p>SHEET: A2.1</p> |
|--|---|---|---|---|---|--|--------------------------------|

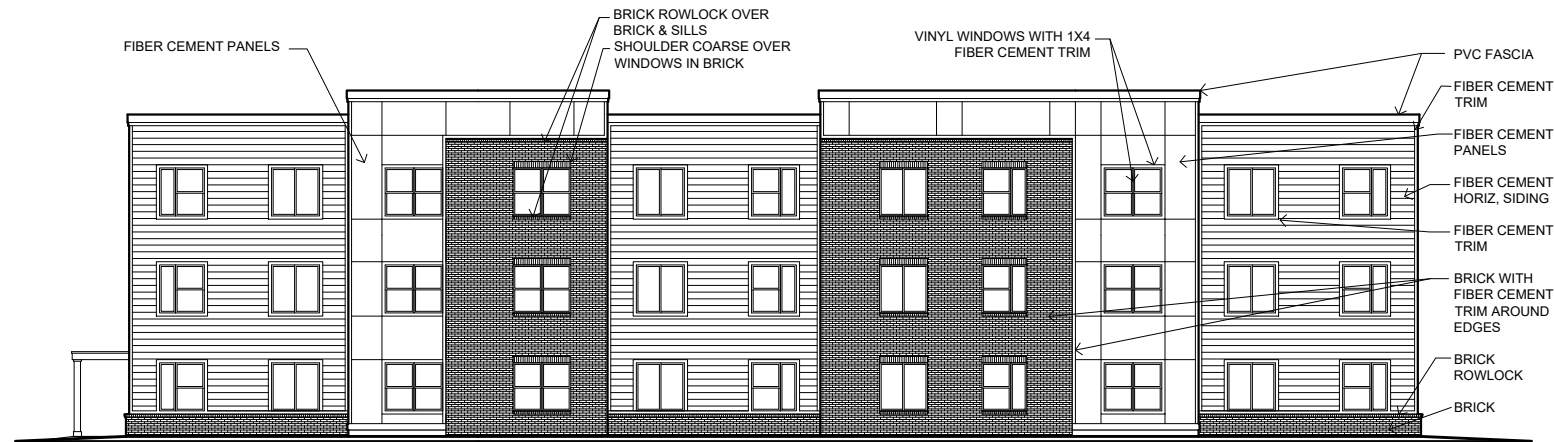

PARKING - EAST ELEVATION



PARKING - SOUTH ELEVATION

